






Section B

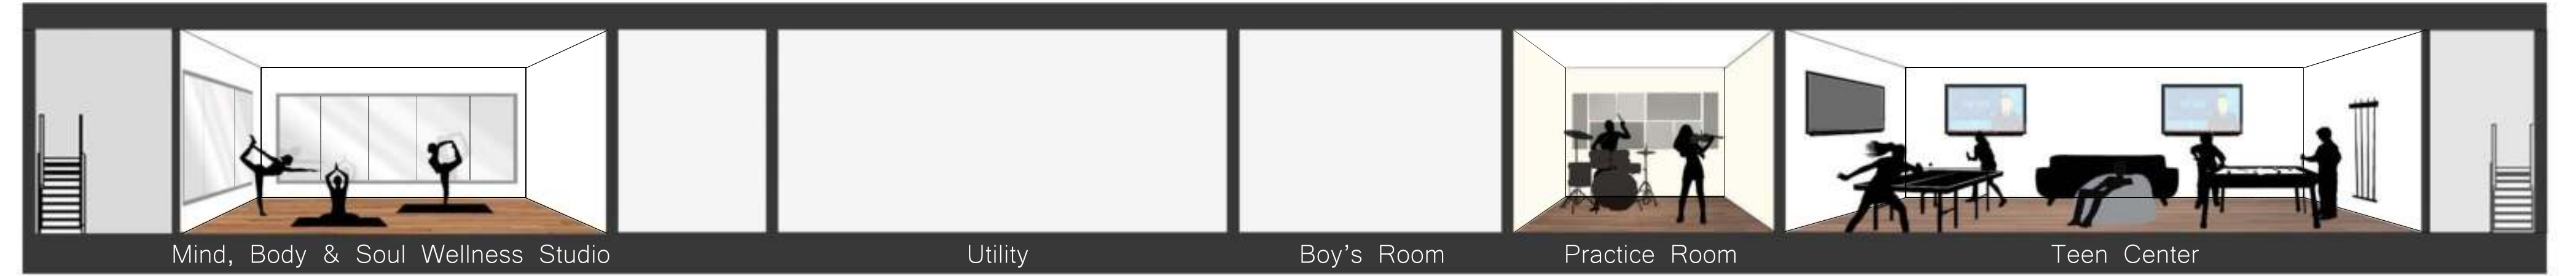

Section C

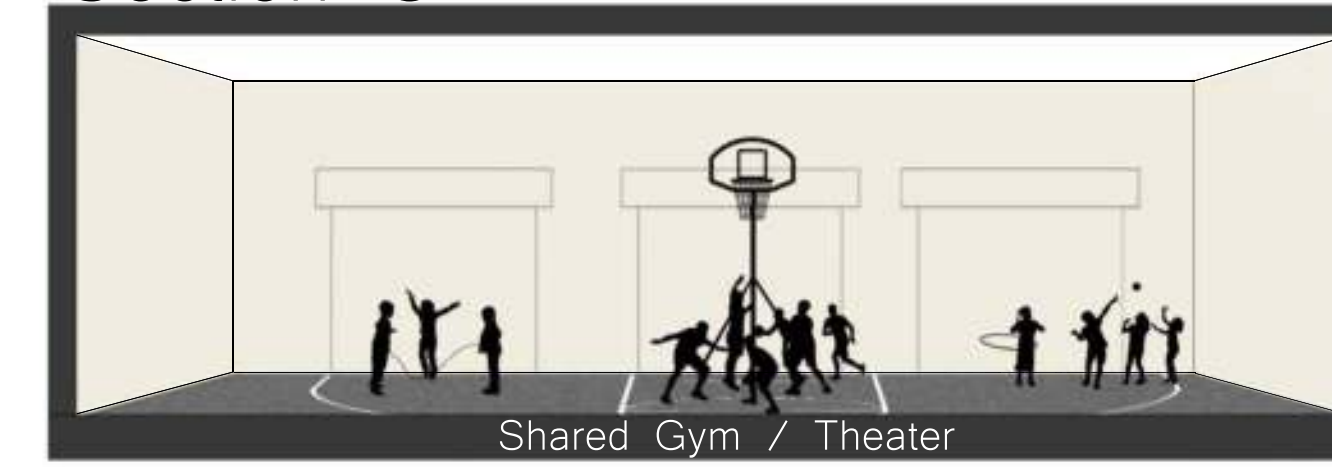

Section A

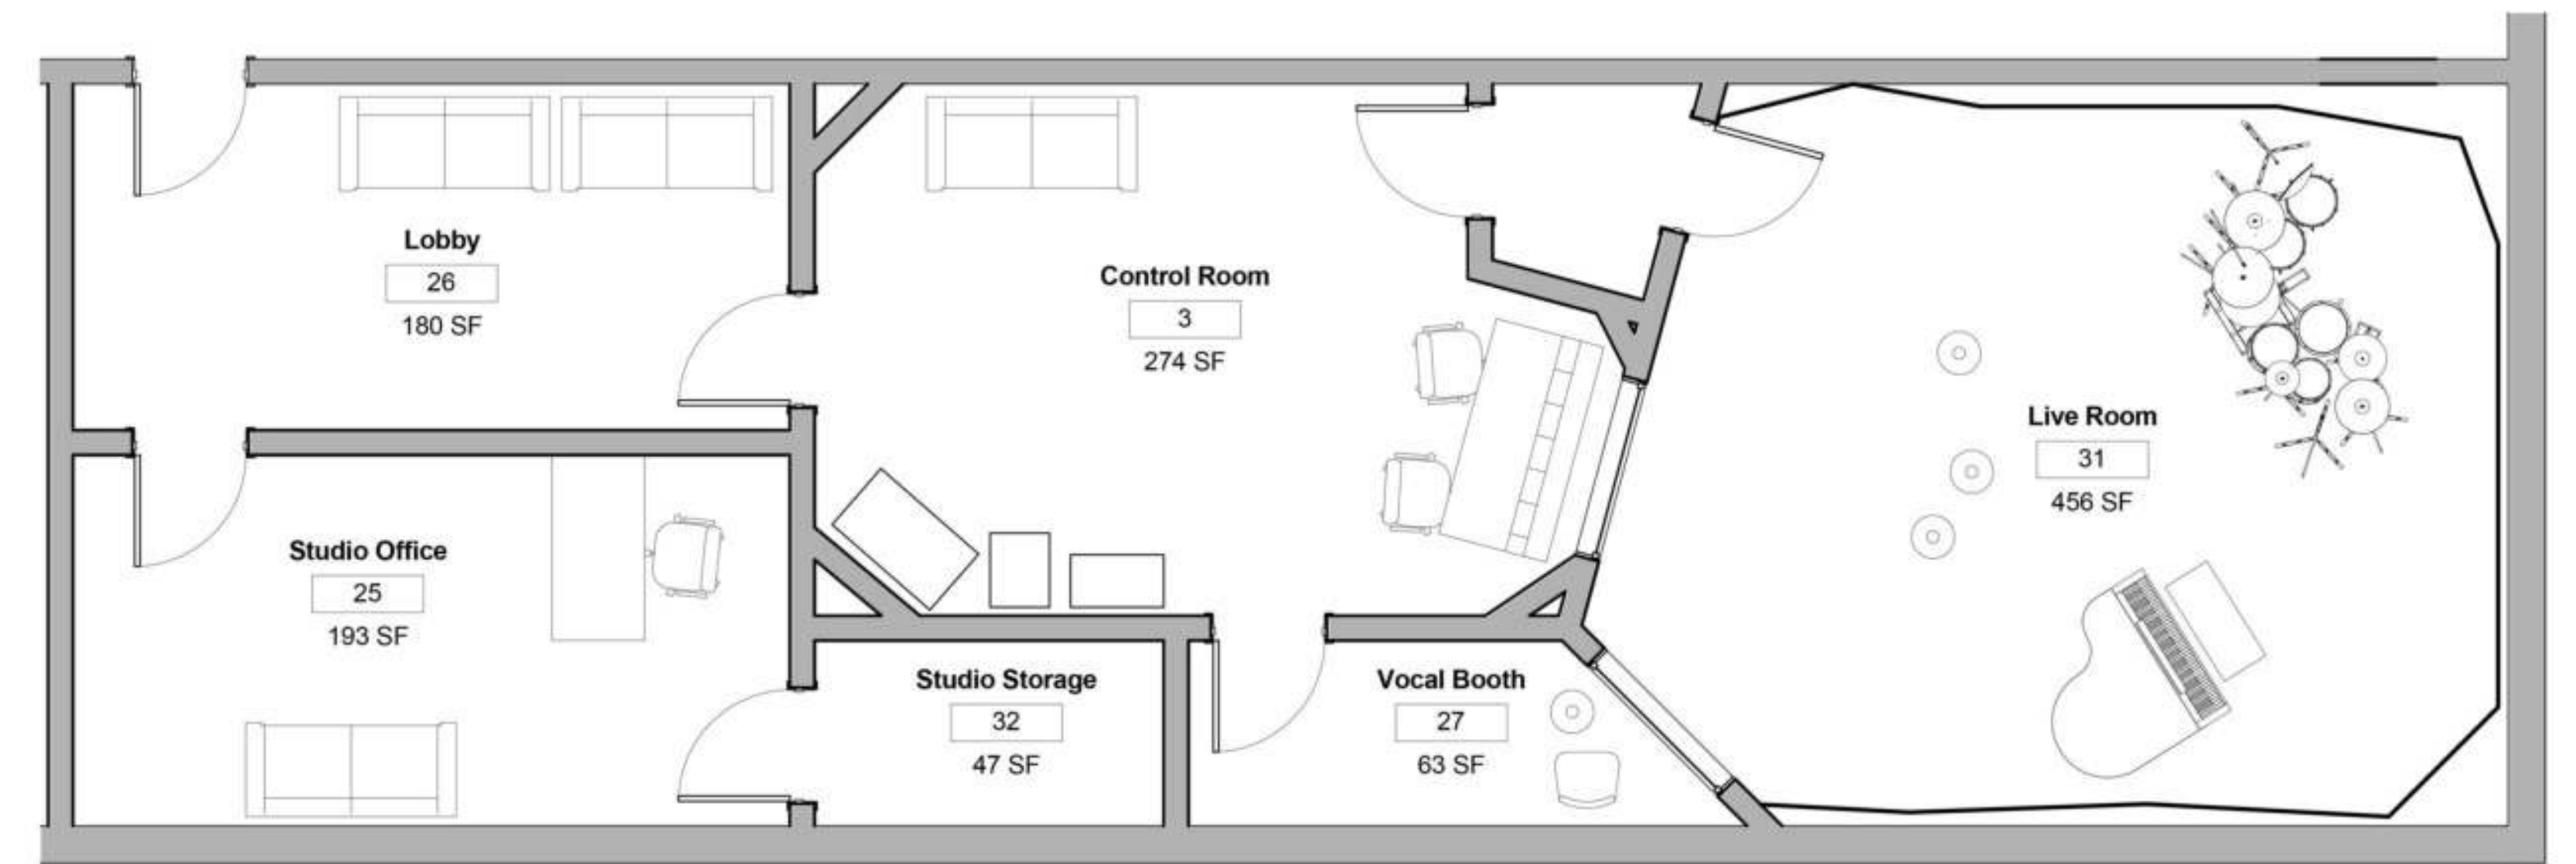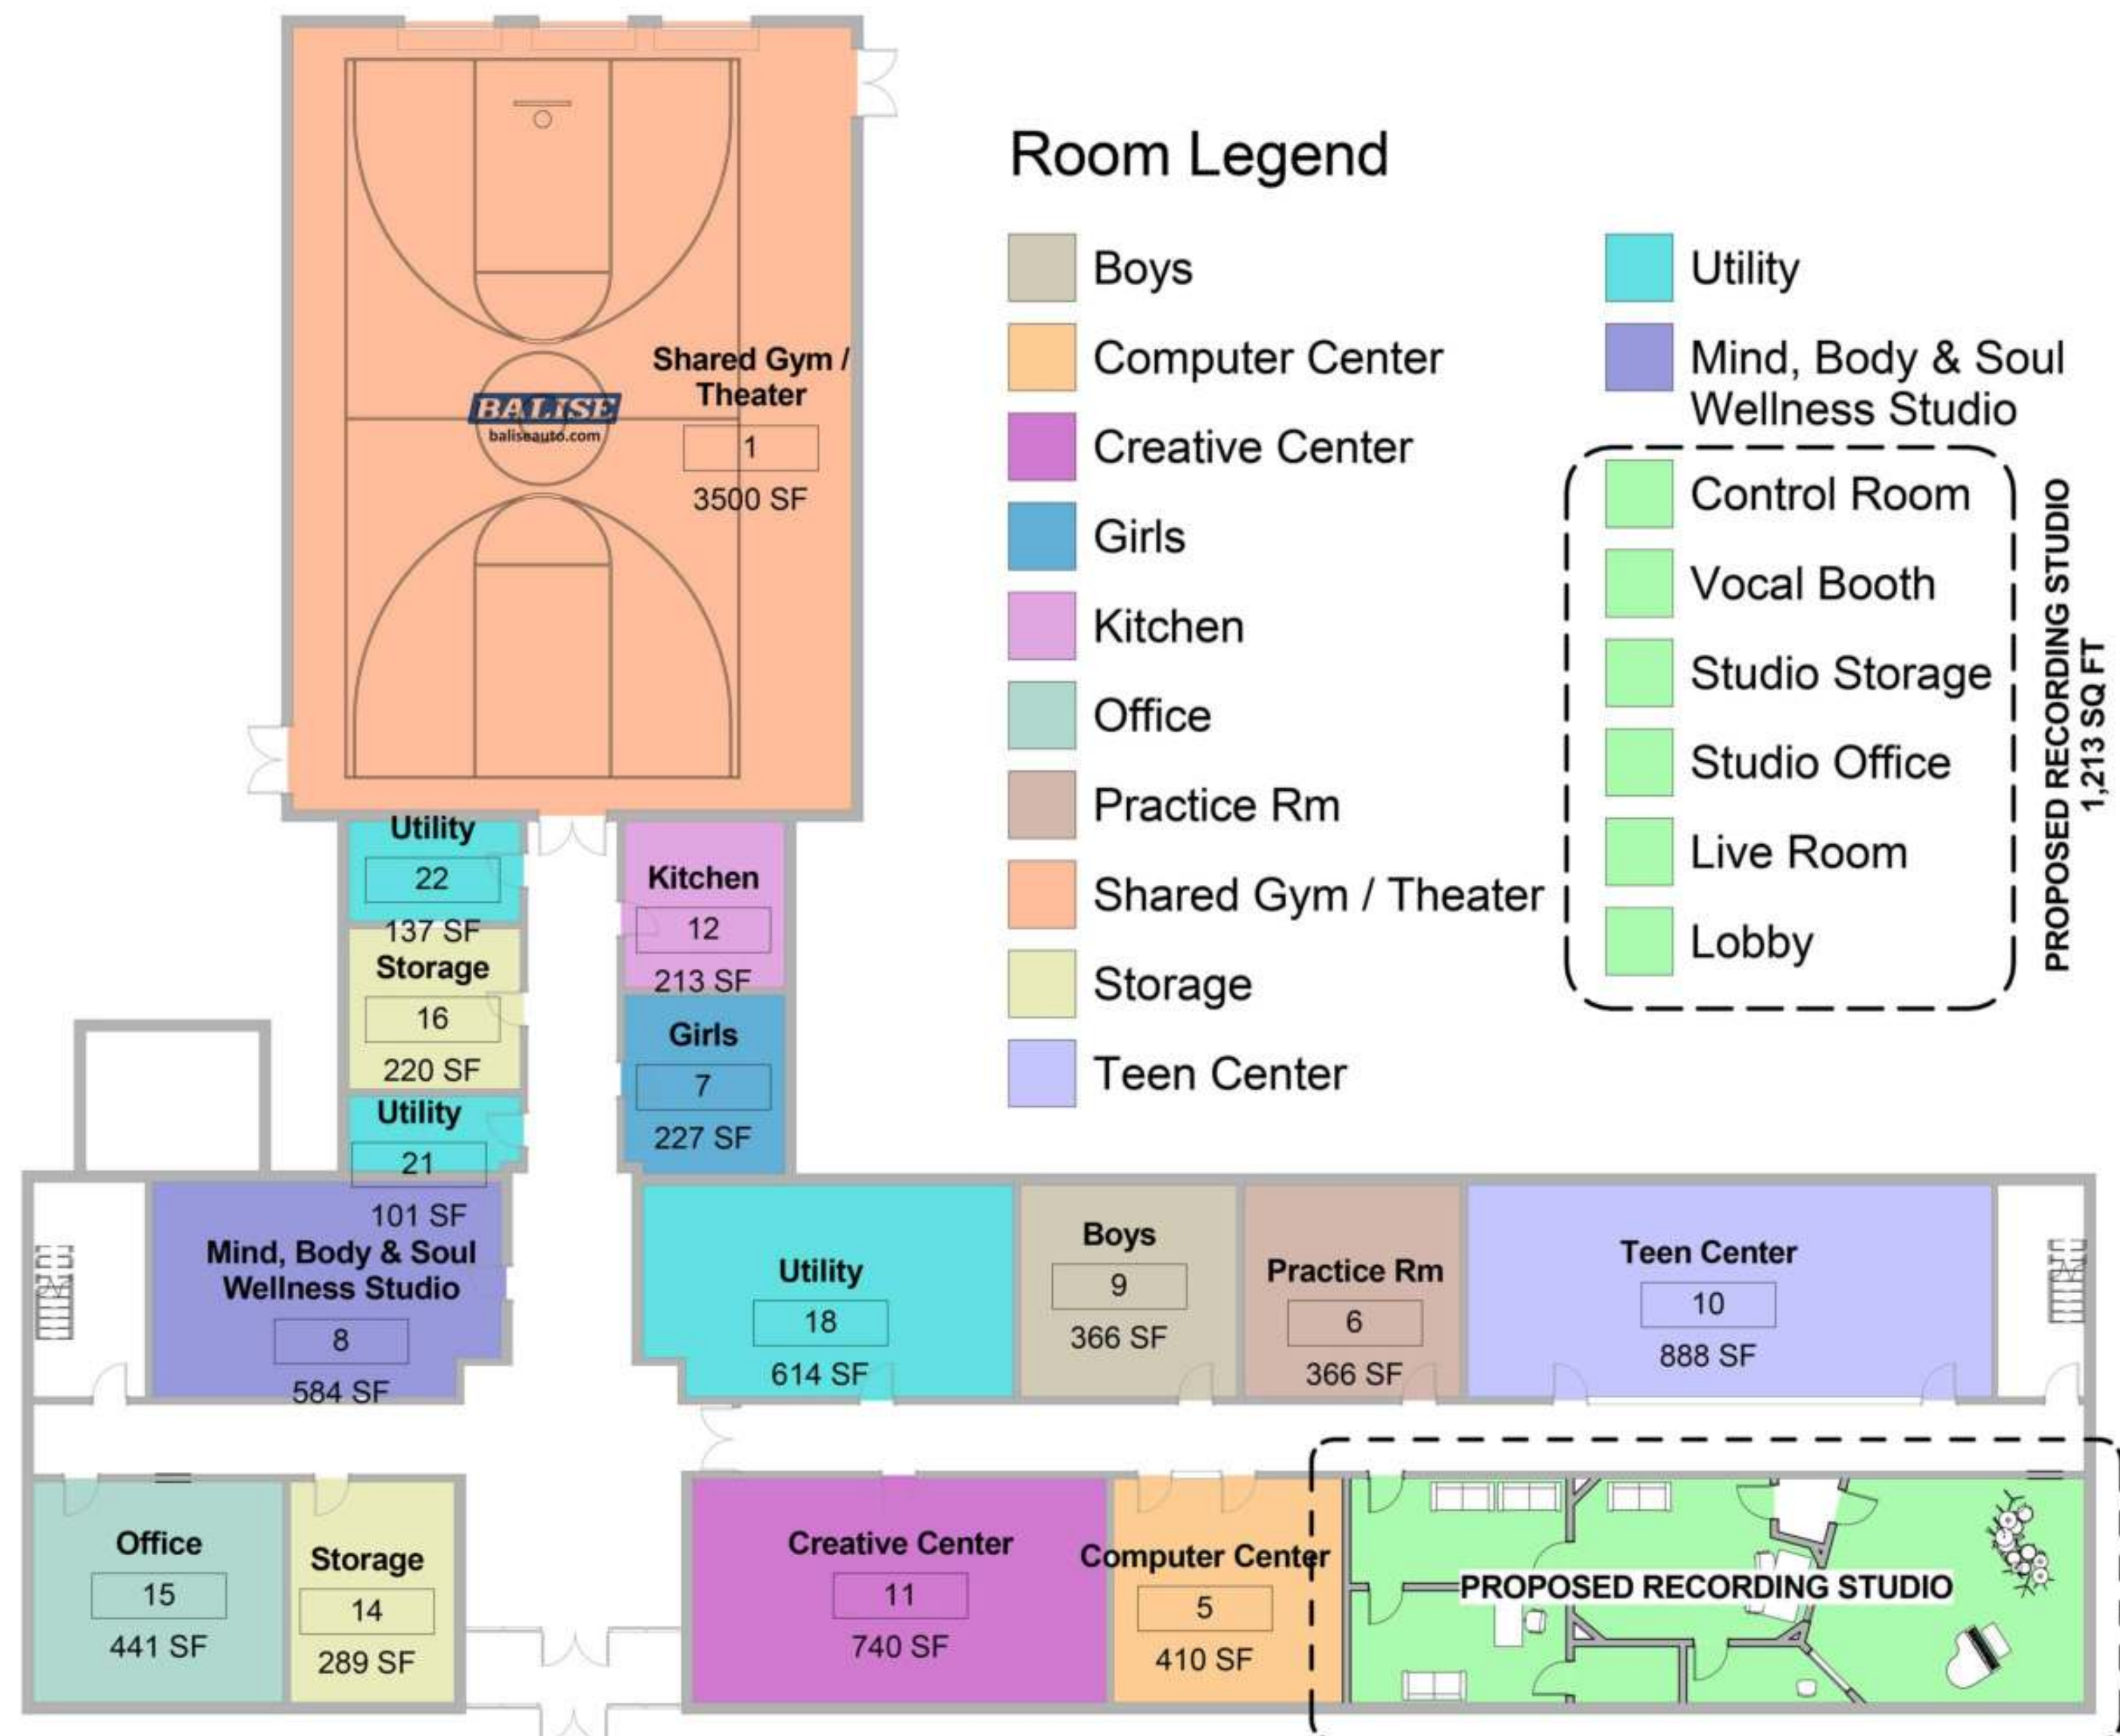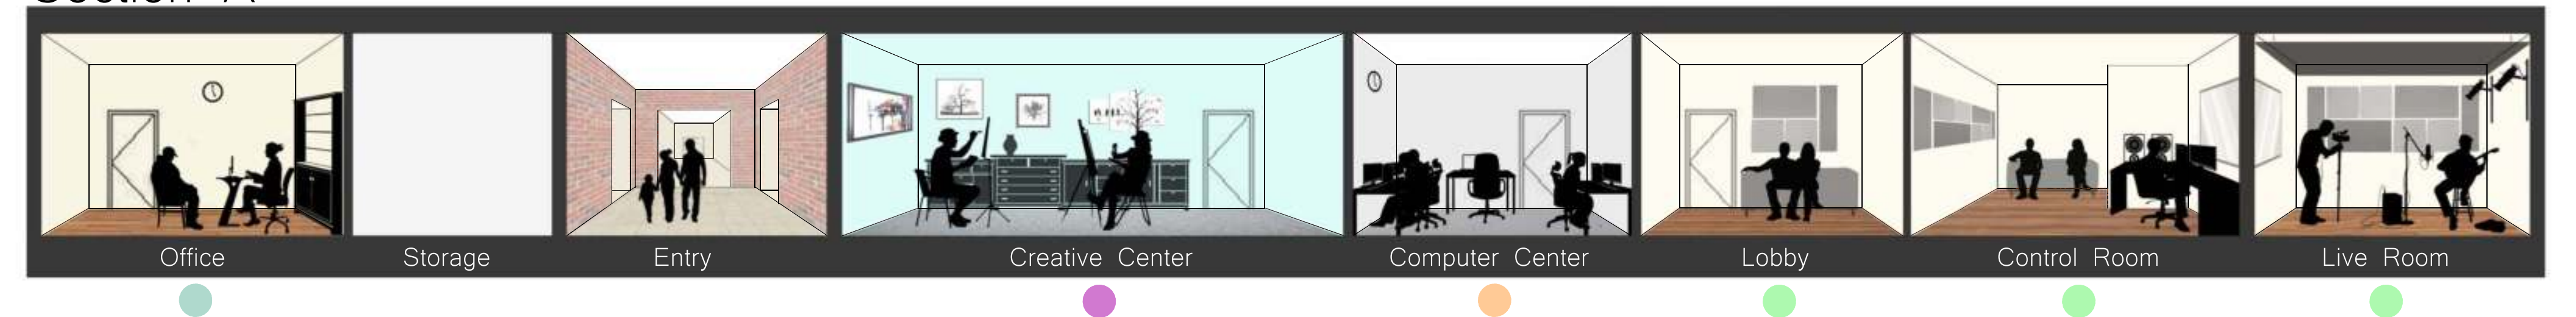

1 Proposed Recording Studio  
1/4" = 1'-0"



Saccoccio  
& Associates, Inc.  
architects



**BOYS & GIRLS CLUBS**  
OF WARWICK