



ROCKY POINT PIER REPLACEMENT

WARWICK, RHODE ISLAND

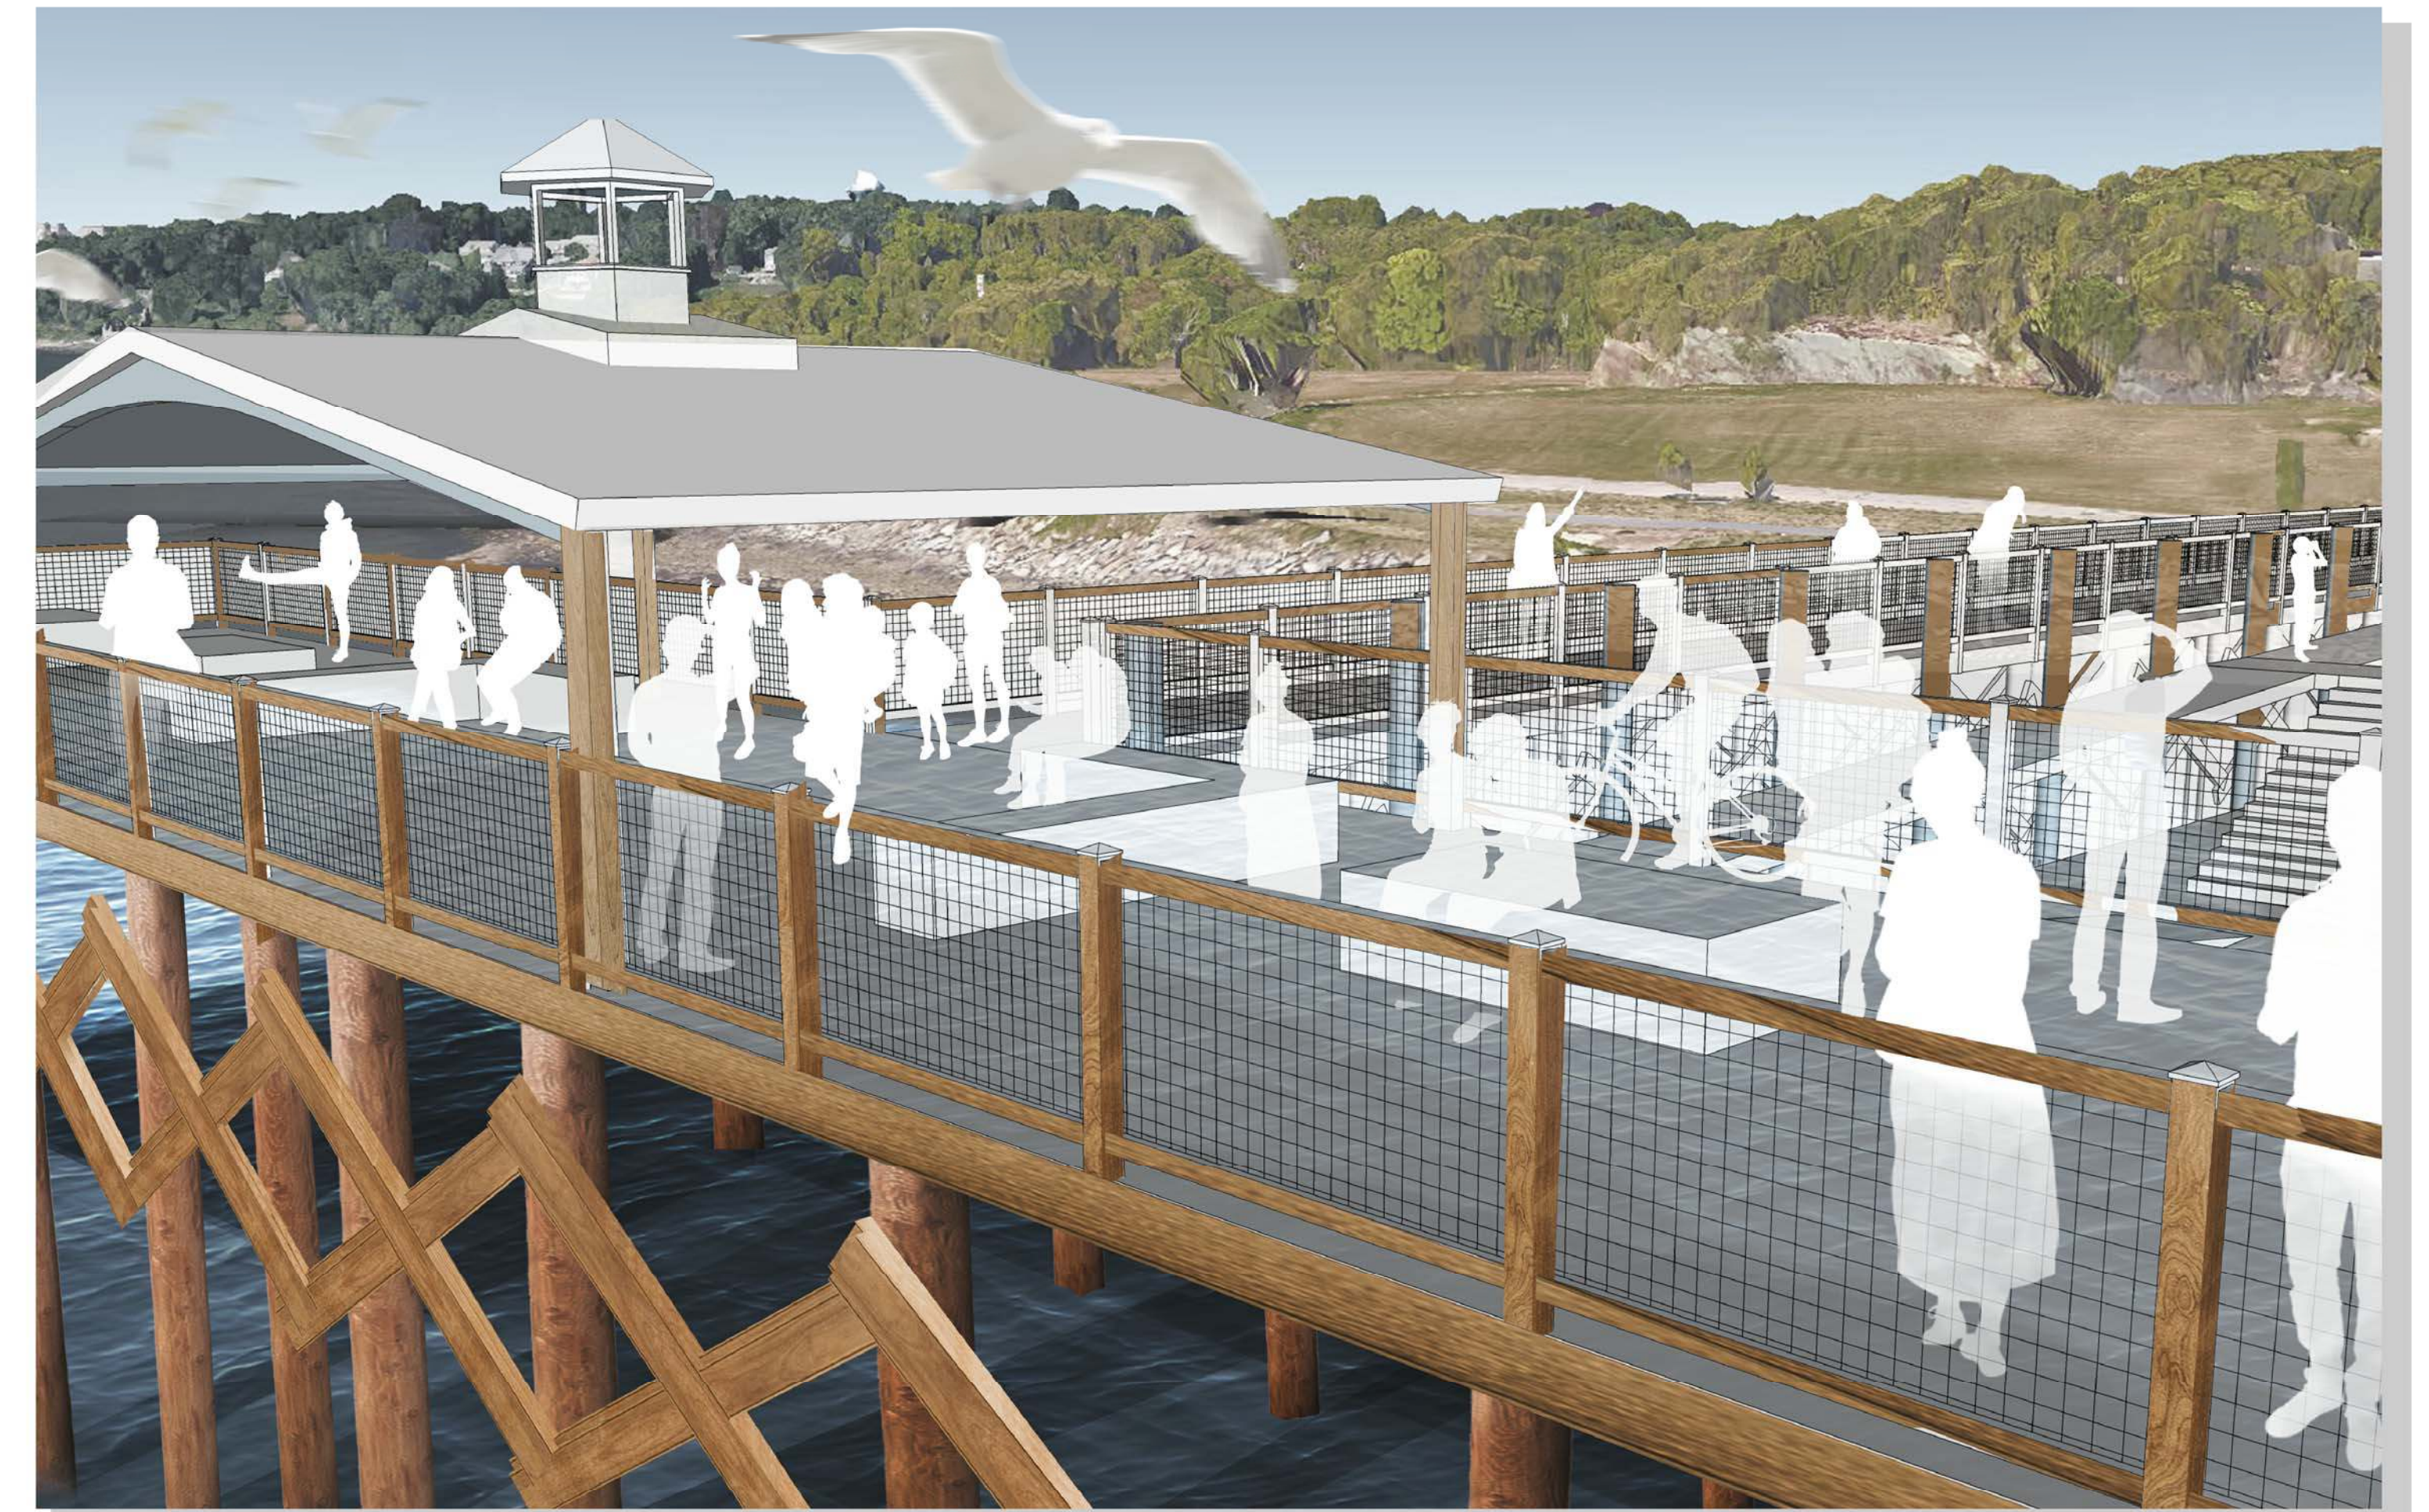

PARE CORPORATION
ENGINEERS - SCIENTISTS - PLANNERS
10 LINCOLN ROAD, SUITE 210
FOXBORO, MA 02035
508-543-1755

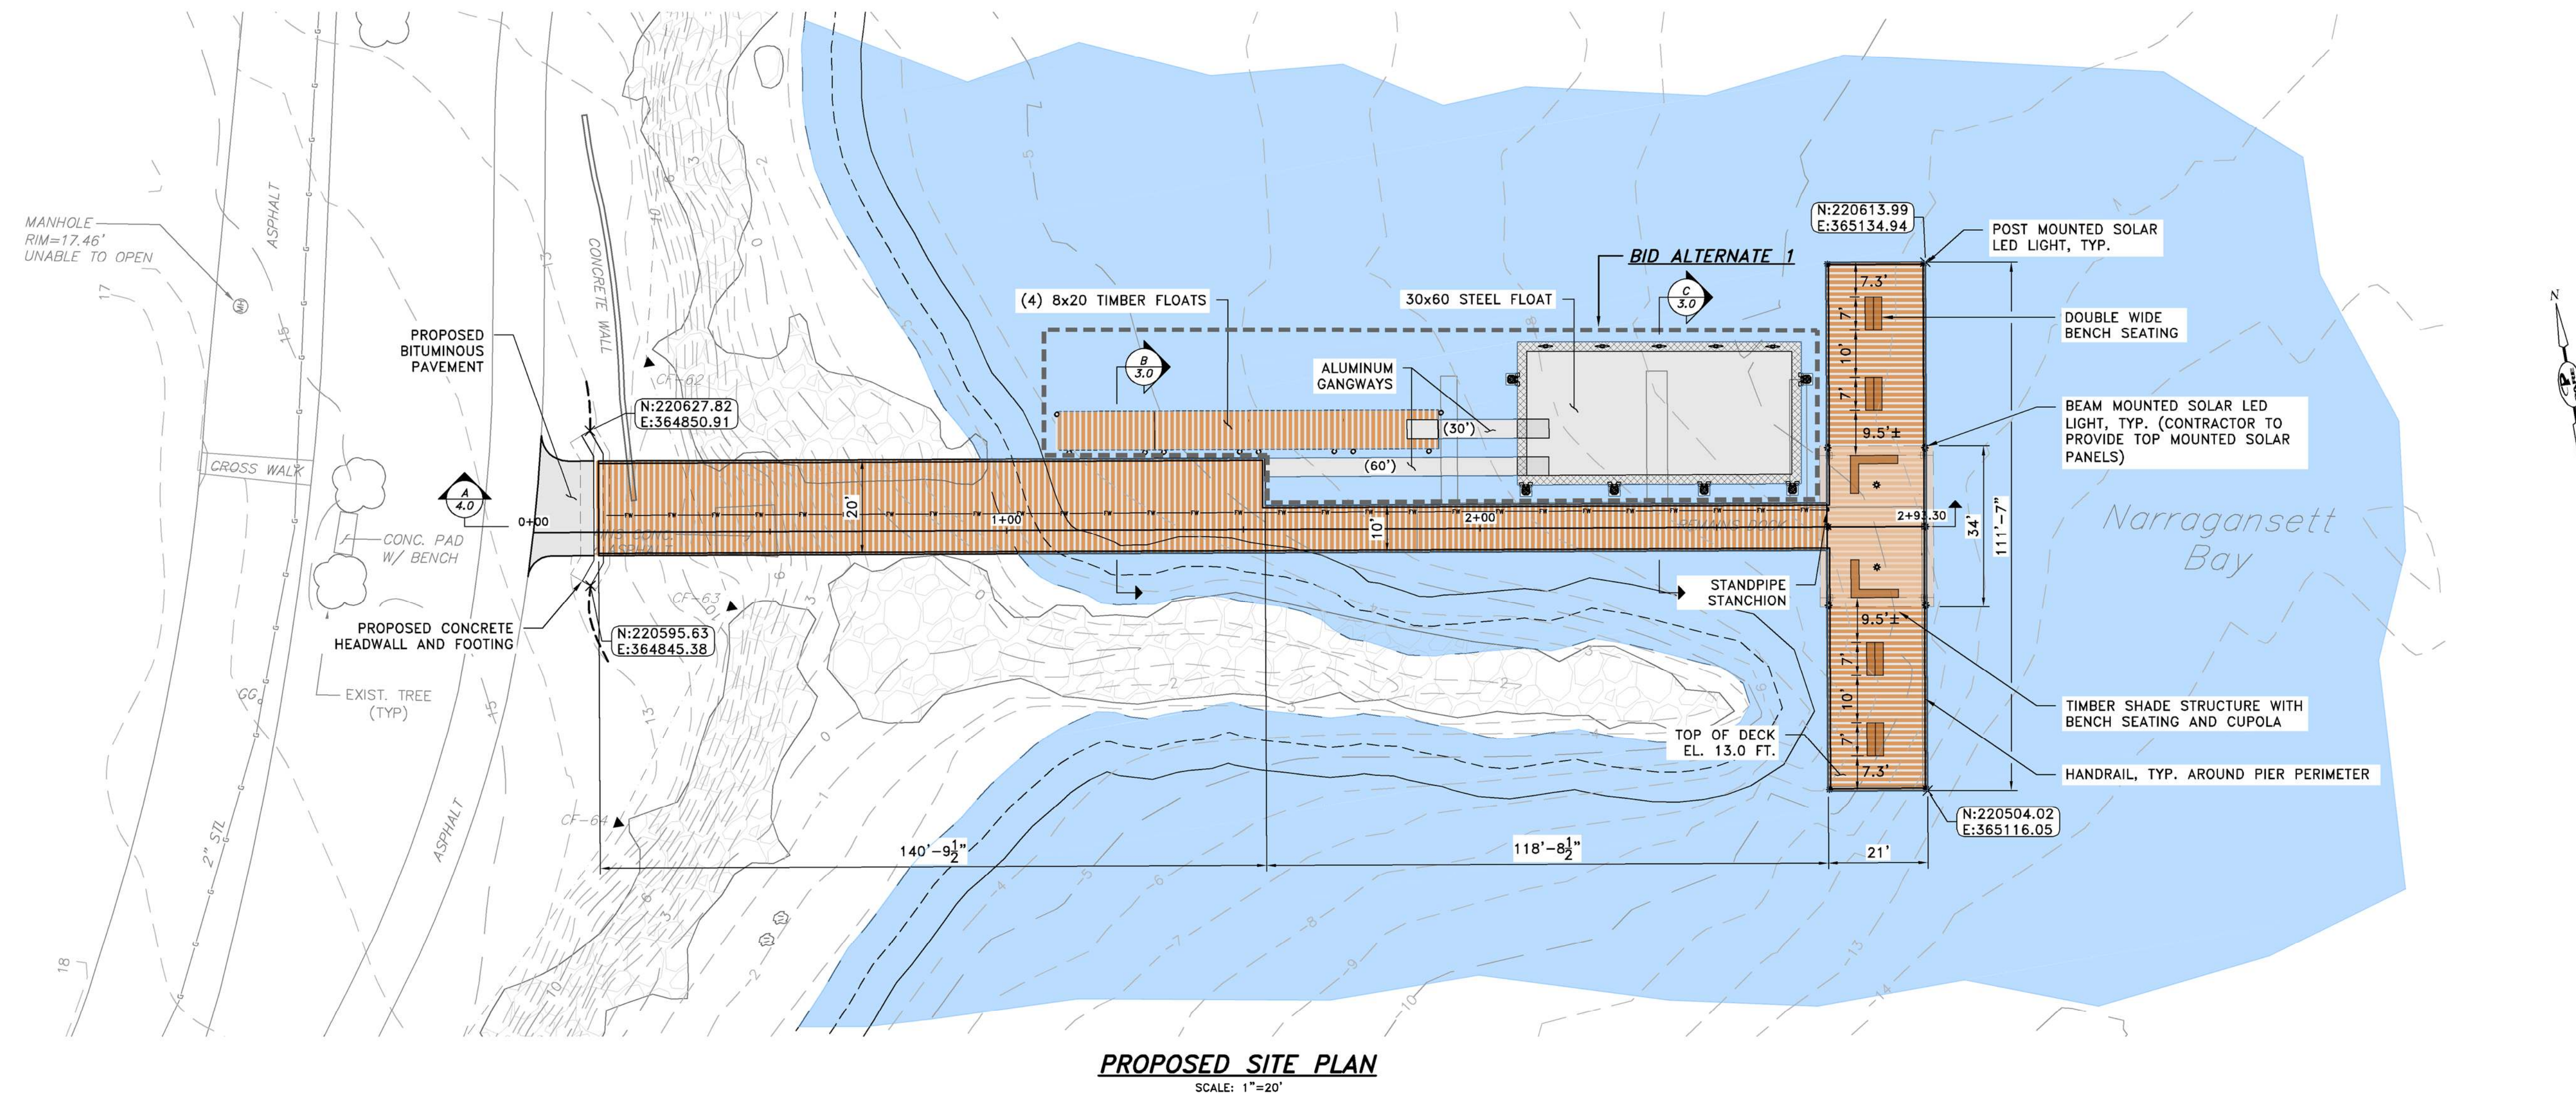

PROPOSED SITE PLAN